



NORTH BRANCH

—Minnesota—

**PARKS, TRAILS AND OPEN SPACE
COMMISSION
REGULAR AGENDA
MONDAY, MAY 6, 2024 @ 6:00 PM
CITY HALL, 6408 ELM STREET, NORTH
BRANCH, MN 55056**

Charles Klopp
Chair

Bob Bernier
Commissioner

Farfurn Ladroma
Commissioner

Lynn Wilson
Commissioner

1. CALL TO ORDER
2. PLEDGE OF ALLEGIANCE
3. ROLL CALL
4. REPORTS
 - a. Parks, Trails and Open Space Capital Improvement Plan 2025-2034
5. ADJOURNMENT

ACTION



Prepared By:
Nathan Sondrol, GIS Specialist/Parks Director
Presenter: Nathan Sondrol, GIS Specialist/Parks Director
Date: 05/03/2024

Board & Commission: Parks, Trails and Open Space Commission

Subject: Parks, Trails and Open Space Capital Improvement Plan 2025-2034

Background Information:

The City Council is in the process of updating its 10-year Capital Improvement Plan (CIP) for 2025-2034. The purpose of the CIP is to help identify future capital projects and equipment purchases. It also provides a planning schedule and identifies options for financing the plan. The City Council and staff are looking for the PTOS Commission to review the parks, trails and recreation portion of the CIP.

The City Council will be reviewing this in May 2024.

Attached is the 2024-2033 CIP.

Below is splash pad info:

Splash Pad Sample <https://www.youtube.com/watch?v=RYBTiTHy9-I>

The Commission has discussed hosting a public input meeting to get feedback from the community about the type of features and amenities that they would like to see as part of a splash pad.

Bew are some approximate costs of their proposed project.

Splash Pad/Base/Install	\$400,000
Site Work	\$213,575
Restroom Building	\$188,500
Engineering	\$56,000
Architecture Design	\$4,000
Electrical	\$35,000

The Commission discussed this at the April 1, 2024, meeting and recommended discussing this at a work session on May 6, 2024.

Staff Recommendation:

Staff is recommending the Commission provide feedback on any additional projects to be added or prioritized on the 2025-2034 CIP.

Voting Requirements:

Voting Options	Simple Majority
-----------------------	------------------------

City of North Branch, Minnesota
Capital Improvement Plan
 2024 thru 2033

PROJECTS BY DEPARTMENT

Department	#	Priority	2024	2025	2026	2027	2028	2029	2030	2031	2032	2033	Total
Administration													
Police Station	Admin-001	4								3,000,000			3,000,000
Community Center	Admin-002	4								10,000,000			10,000,000
Administration Total										13,000,000			13,000,000
Building Department													
Pickup Truck	BLDD-001	1			35,000								35,000
Building Department Total					35,000								35,000
City Engineer													
Pavement Management Program	ENG-001	1	1,339,000	1,379,170	1,420,545	1,463,161	1,507,056	1,552,268	1,598,836	1,646,801			11,906,837
City Sidewalk Replacement Program	ENG-002	2	21,218	21,855	22,510	23,185	23,881	24,597	25,335	26,095			188,676
Parking Lot (Between Legion & Main St. Center)	ENG-007	2	25,000										25,000
Ash St. (CSAH 30 to Golden Ave)	ENG-009	1		487,500									487,500
Falcon Avenue Reconstruction	ENG-010	1		3,200,000									3,200,000
Maple Street Reconstruction (Oakview to CSAH30)	ENG-013	2		2,400,000									2,400,000
Maple Street (CSAH 30 to Grand)	ENG-014	2		1,565,000									1,565,000
9th & 10th Avenue Reconstruction (Maple to TH95)	ENG-015	2			780,000								780,000
12th Avenue (TH95 to Maple)	ENG-016	2			400,000								400,000
Parking Lot - N of TH95	ENG-017	2	29,000										29,000
400th Street Bridge	ENG-019	1		5,000,000									5,000,000
360th Street West of Falcon	ENG-020	4		200,000									200,000
Main Street Streetlights-Downtown Beautification	ENG-027	2	33,949	34,967	36,016	37,097	38,210	39,356	40,537	41,753			301,885
Northwest Old Town (Phase 1)	ENG-029	1		2,000,000									2,000,000
Northwest Old Town (Phase 2)	ENG-030	1		2,351,185									2,351,185
CR14/TH95 Intersection Improvements	ENG-032	1				2,500,000							2,500,000

Department	#	Priority	2024	2025	2026	2027	2028	2029	2030	2031	2032	2033	Total
392nd Street (TH95-Everett Ave)	ENG-034	2			1,000,000								1,000,000
Bridge Rd. & 380th St. Paving	ENG-110	3	500,000										500,000
Hemmingway Ave. Paving - 360TH TO 372ND	ENG-111	3		200,000									200,000
City Engineer Total			1,948,167	18,839,677	3,659,071	4,023,443	1,569,147	1,616,221	1,664,708	1,714,649			35,035,083

Fire

Wild Fire Grass Truck	FIRE-006	1	45,000										45,000
ATV/UTV	FIRE-008	2	35,000										35,000
Ladder Truck - Replacement	FIRE-016	1				1,750,000							1,750,000
Tanker Truck Replacement	FIRE-019	1								220,000			220,000
Roof Replacement	FIRE-021	1						250,000					250,000
Fire Hall Block Sealing	FIRE-022	1			35,000								35,000
Tanker Replacement	FIRE-024	1	220,000										220,000
SCBA Bottle Replacement	FIRE-025	1								40,000			40,000
Rescue Air Bag System	FIRE-026	3		25,000									25,000
SCBA Replacement	FIRE-027	3							200,000				200,000
Hydraulic Extrication Equipment	FIRE-028	3									45,000		45,000
Fire Total			300,000	25,000	35,000	1,750,000		250,000	200,000	260,000	45,000		2,865,000

Liquor

Liquor Department Point of Sale Equipment (Cloud)	Liq-010	4		30,000									30,000
East Store Cash Wrap Replacement	Liq-011	4			30,000								30,000
East Store Video Surveillance Equip & Cam Replace	Liq-012	n/a	30,000										30,000
Liquor Total			30,000	30,000	30,000								90,000

Municipal Buildings

Computer System	BLDG-001	2	60,000	60,000	60,000	60,000	60,000	60,000	60,000	60,000			480,000
Municipal Buildings Total			60,000	60,000	60,000	60,000	60,000	60,000	60,000	60,000			480,000

Parks and Recreation

Trails-Maint/Repair	PARK-001	2	44,000	44,000	46,000	46,000	47,000	47,000	48,000	48,000	50,000		420,000
Front Cut Lawn Mower	PARK-005	1	30,000										30,000
Northwoods Park - Underground Sprinklers	PARK-009	4					70,000						70,000
Tower Fields: Parking Lot Paving	PARK-010	3						154,500					154,500

Department	#	Priority	2024	2025	2026	2027	2028	2029	2030	2031	2032	2033	Total
Williams Park	PARK-011	3	1,850,000										1,850,000
Wildridge Park	PARK-012	3	515,000										515,000
Tower Fields: Underground Sprinkler	PARK-013	4					70,000						70,000
Grand Ave Pedestrian Bridge	PARK-020	4										530,000	530,000
Outdoor Archery Range	PARK-022	3		42,000									42,000
Parking Lot Microsurfacing - Harder Park	PARK-024	2	65,000										65,000
Parking Lot Microsurfacing - RJMP	PARK-025	2		20,000									20,000
Basketball Court Surface-Widridge	PARK-026	2				20,000							20,000
Splash Pad	PARK-028	3	300,000										300,000
Trail Maintenance-Sunrise Praire Regional Trail	PARK-029	1			6,000						6,000		12,000
Schoolside Village Park Parking Lot	PARK-033	3			310,000								310,000
Central Park Basketball Court	PARK-034	1		25,000									25,000
Northwood Park Basketball Court	PARK-035	1		25,000									25,000
Falcon Ave. Trail (385th 386th)	PARK-036	2		55,000									55,000
Lucht's Crossing Park Development	PARK-037	2				200,000							200,000
Townsedge Park Development	PARK-038	3					200,000						200,000
St. Croix Trail (Hwy 95) Hemingway - Harder	PARK-042	2										1,000,000	1,000,000
County Rd 30 Trail Crosswalk	PARK-043	2		600,000									600,000
Flink Trail Phase II - 392nd St/NB Marketplace	PARK-044	3	545,000										545,000
NORTHWOOD PICKLEBALL COURT& Site Improv	PARK-046	3	280,000										280,000
Harder Park Trail Connection	PARK-047	4			100,000								100,000
Meadows North Park Expansion	PARK-048	4						50,000					50,000
RJMP Park Expansion	PARK-049	2								80,000			80,000
Malmquist Property	PARK-050	2	600,000										600,000
LUCHTS CROSSING TRAIL CONNECTION	PARK-051	2				600,000							600,000
Dog Park	PARK-052	3							30,000				30,000
Future Capital Projects	PARK-053	3	10,000	20,000	30,000	40,000	50,000	60,000	70,000	80,000	90,000	100,000	550,000
Northwood Park Playground Equipment	PARK-054	2			100,000								100,000
Harder Park Playground Equipment	PARK-055	2					100,000						100,000
North Branch Oaks Playground Equipment	PARK-056	2					100,000						100,000
Roger Johnson Memorial Park Playground Equipment	PARK-057	2							100,000				100,000
Wildridge Playground Equipment	PARK-058	2									100,000		100,000
Roger Johnson Park Lighting	PARK-059	3					100,000						100,000
Parks and Recreation Total			4,239,000	831,000	592,000	906,000	737,000	311,500	248,000	208,000	246,000	1,630,000	9,948,500

Department	#	Priority	2024	2025	2026	2027	2028	2029	2030	2031	2032	2033	Total
Planning													
GIS Unit & Software	PLN-002	1		24,450									24,450
City Facility Assessment and Space Needs Eval	PLN-003	1	50,000										50,000
Planning Total			50,000	24,450									74,450
Police													
Squad Car Replacement Program	POL-001	1	121,000	124,000	126,000	128,000	130,000	132,000	134,000	136,000	138,000	140,000	1,309,000
2 Civil Defense Sirens	POL-004	2		45,000									45,000
Police Total			121,000	169,000	126,000	128,000	130,000	132,000	134,000	136,000	138,000	140,000	1,354,000
Public Works													
Utility Vehicle	PW-001	2		50,000									50,000
One Ton Rear Wheel 4x4 Plow Truck	PW-002	1		65,000									65,000
Ditch Maintainer	PW-003	2			25,000								25,000
Asphalt Roller/Compactor	PW-005	2		50,000									50,000
Grader	PW-008	1								175,000			175,000
Leaf Pickup Machine	PW-009	1			275,000								275,000
Front End Loader	PW-011	1			200,000								200,000
Public Work Building	PW-013	1					4,000,000						4,000,000
Plow Truck	PW-015	2	300,000										300,000
Felling Trailer	PW-017	1		20,000									20,000
One Ton Plow Truck	PW-019	2						180,000					180,000
Plow Truck Replacement- Truck #607	PW-020	2			300,000								300,000
Plow Truck Replacement #1107	PW-021	2		300,000									300,000
Public Works Total			300,000	485,000	800,000		4,000,000	180,000			175,000		5,940,000
Storm Sewer													
Pond Maintenance	SW-001	4	53,045	54,636	56,275	57,964	59,703	61,494	63,339	65,239			471,695
Storm Sewer Total			53,045	54,636	56,275	57,964	59,703	61,494	63,339	65,239			471,695
Technology													
City's Fiber Internet Connectivity	TECH-001	1		98,600			97,300						195,900
Network Switches/Firewalls	TECH-002	1	25,000	25,000	25,000	25,000	25,000	25,000	25,000	25,000			200,000
City's Audio/Visual Equipment	TECH-003	1				30,000	30,000	30,000	30,000	30,000	30,000	30,000	210,000
City's Electronic Board	TECH-004	4	100,000										100,000

Department	#	Priority	2024	2025	2026	2027	2028	2029	2030	2031	2032	2033	Total
Technology Total			125,000	123,600	25,000	55,000	152,300	55,000	55,000	55,000	30,000	30,000	705,900
Wastewater													
Wastewater Plant Sprinkler System	WW-002	4	10,609										10,609
Wastewater Plant Extension	WW-005	1								6,000,000			6,000,000
Lift Station Service Truck Replacement	WW-010	2		163,909									163,909
Future Capital Projects	WW-012	4			168,826	173,891	179,108	184,481	190,015	195,715			1,092,036
Wastewater Total			10,609	163,909	168,826	173,891	179,108	184,481	190,015	6,195,715			7,266,554
GRAND TOTAL			7,236,821	20,806,272	5,587,172	7,154,298	6,887,258	2,850,696	2,615,062	21,694,603	634,000	1,800,000	77,266,182



Splash Pads

Jon Gilbertson 952-855-3300

JonG@mnwiplay.com



CREATING COMPELLING AQUATIC PLAY EXPERIENCES

- 
- Ground Sprays
 - Illuminated Ground Sprays
 - Above Grade Features
 - Splash Buckets
 - Urban Design & Themed Play
 - Interactive Water Play
 - Color Cast
 - Fun Forms
 - Activators
 - GFRC Custom Pieces
 - Multi-level Structures
 - Themed Multi-level Structures
 - Water Management Systems

Mounds View, MN



WATER ODYSSEY™
BY FOUNTAIN PEOPLE
A PLAYCORE Company







WATER ODYSSEY™

BY FOUNTAIN PEOPLE

A **PLAYCORE** Company



Fort Worth Zoo, TX

Massive Splash





WATER ODYSSEY™
BY FOUNTAIN PEOPLE
A **PLAYCORE** Company

CAPABILITIES

At Water Odyssey, we help the customer ***TELL THEIR STORY THROUGH WATER***



From concept to reality, we deliver unrivaled service, design, and quality - creating captivating experiences with water!

Mock-up Testing

Project Field Support & Design Services

All Production Is Done In House and is **MADE IN THE USA**

- Machining
- Welding
- Sand Blasting
- Painting
- Foam Carving
- Tooling
- Fiberglass Fabrication
- Systems Plumbing & Component Assembly
- Lighting Assembly
- UL 508 Control Shop

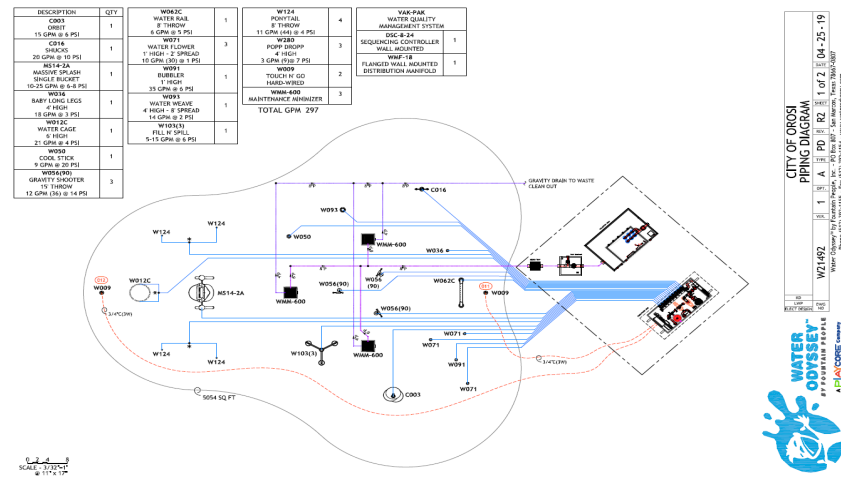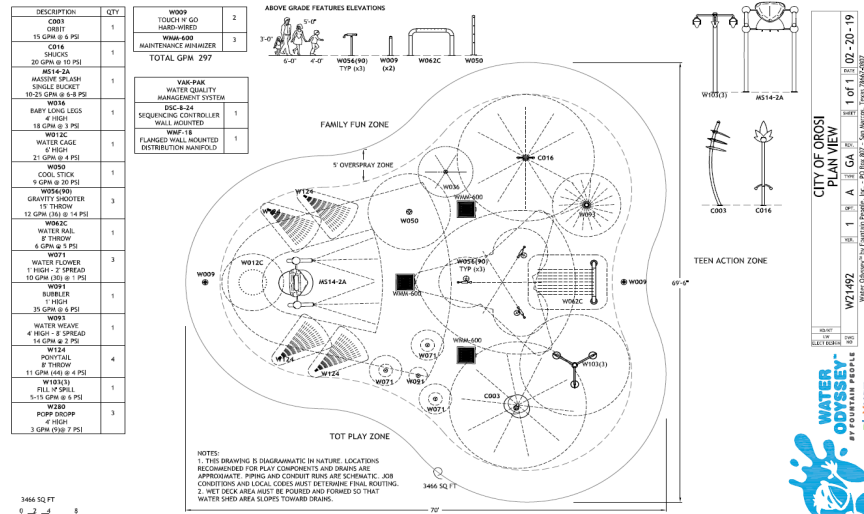


Using the information collected in the Project Registration Form, we can provide sketches, drawings, 3D models and CGI animations to assist our clients to visualize projects prior to investment.





WATER ODYSSEY™
BY FOUNTAIN PEOPLE
A PLAYCORE Company

Switch-a-Roo Anchor

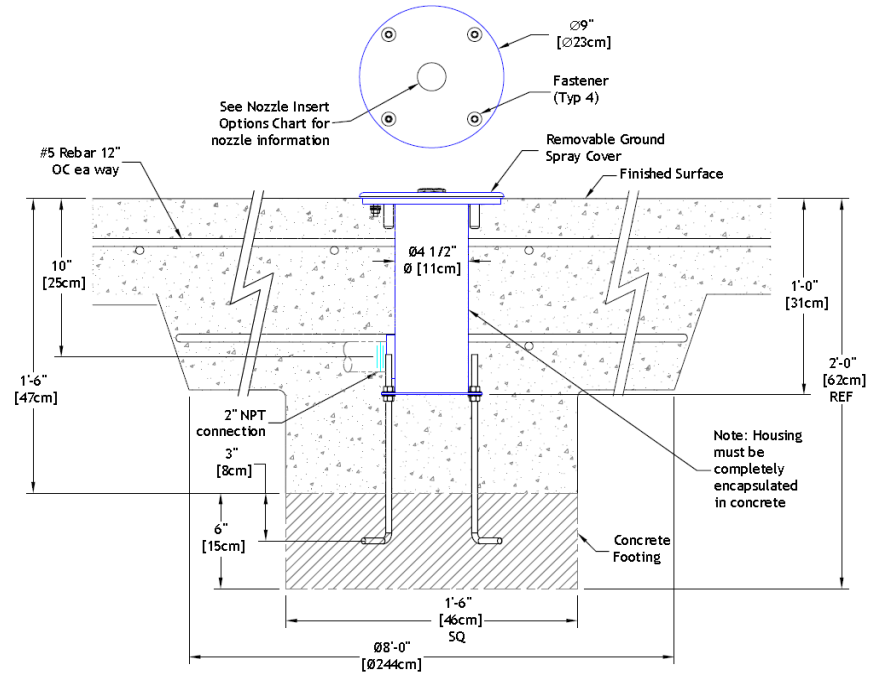

Nozzle Insert Options

Feature Effect	Catalog # ⇒ GPM @ psi	Water Conserving Version Catalog # ⇒ CGPM @ psi
Anywayspray	W400-100 ⇒ 4 @ 3psi	W400-100C ⇒ 2 @ 3psi
Aqua Arch	W400-006 ⇒ 5 @ 3psi	W400-006C ⇒ 2 @ 3psi
Baby Long Legs	W400-036 ⇒ 18 @ 3psi	W400-036C ⇒ 3 @ 3psi
Bubbler	W400-091 ⇒ 35 @ 6psi	N/A
Dandelion Dome	W400-043 ⇒ 5 @ 3psi	N/A
Jet Way	W400-011 ⇒ 9 @ 4psi	W400-011C ⇒ 3 @ 2psi
Popp Dropp	W400-280 ⇒ 3 @ 7psi	N/A
Splash-O-Lator	W400-085 ⇒ 7 @ 3psi	N/A
Triple Arch	W400-013 ⇒ 9 @ 4psi	N/A
Triple Mist	W400-014 ⇒ 3 @ 20psi	N/A
Water Flower	W400-071 ⇒ 10 @ 1psi	N/A
Water Sprout	W400-057 ⇒ 4 @ 1psi	N/A



WATER ODYSSEY™
BY FOUNTAIN PEOPLE
A PLAYCORE Company

Embeds

Our embeds are designed with low profile flanges thus reducing the risk of a child stubbing their toe.



No Toe Stubbing



Toe Stubbing

URBAN DESIGNS – MISSION HILLS SERIES



Architecturally-inspired spray features give a sense of contemporary public art.

They can be simple in form and appeal to the majority because they promote interpretive play.

We aren't dictating the theme, but are simply accenting the space in which these features are placed.



AQUA ARMOR



Water Odyssey's Aqua Armor™ is the best and most durable coating system available in the industry today.

- Resistant to CL and UV
- Unlike powder coating, Aqua Armor is field repairable to factory standards
- It is applied in a five step carefully controlled process that ensures a durable, fade-resistant finish that is far superior to polyester powder coat systems.



CLEANING PROCEDURES



WATER ODYSSEY™
BY FOUNTAIN PEOPLE
A PLAYCORE Company



Flow Through

HOW IT WORKS

Flow Diagram

Incremental numbers show direction of water flow.






WATER ODYSSEY™
BY FOUNTAIN PEOPLE
A PLAYCORE Company

Recirculation

HOW IT WORKS

Flow Diagram

Incremental numbers show direction of water flow.

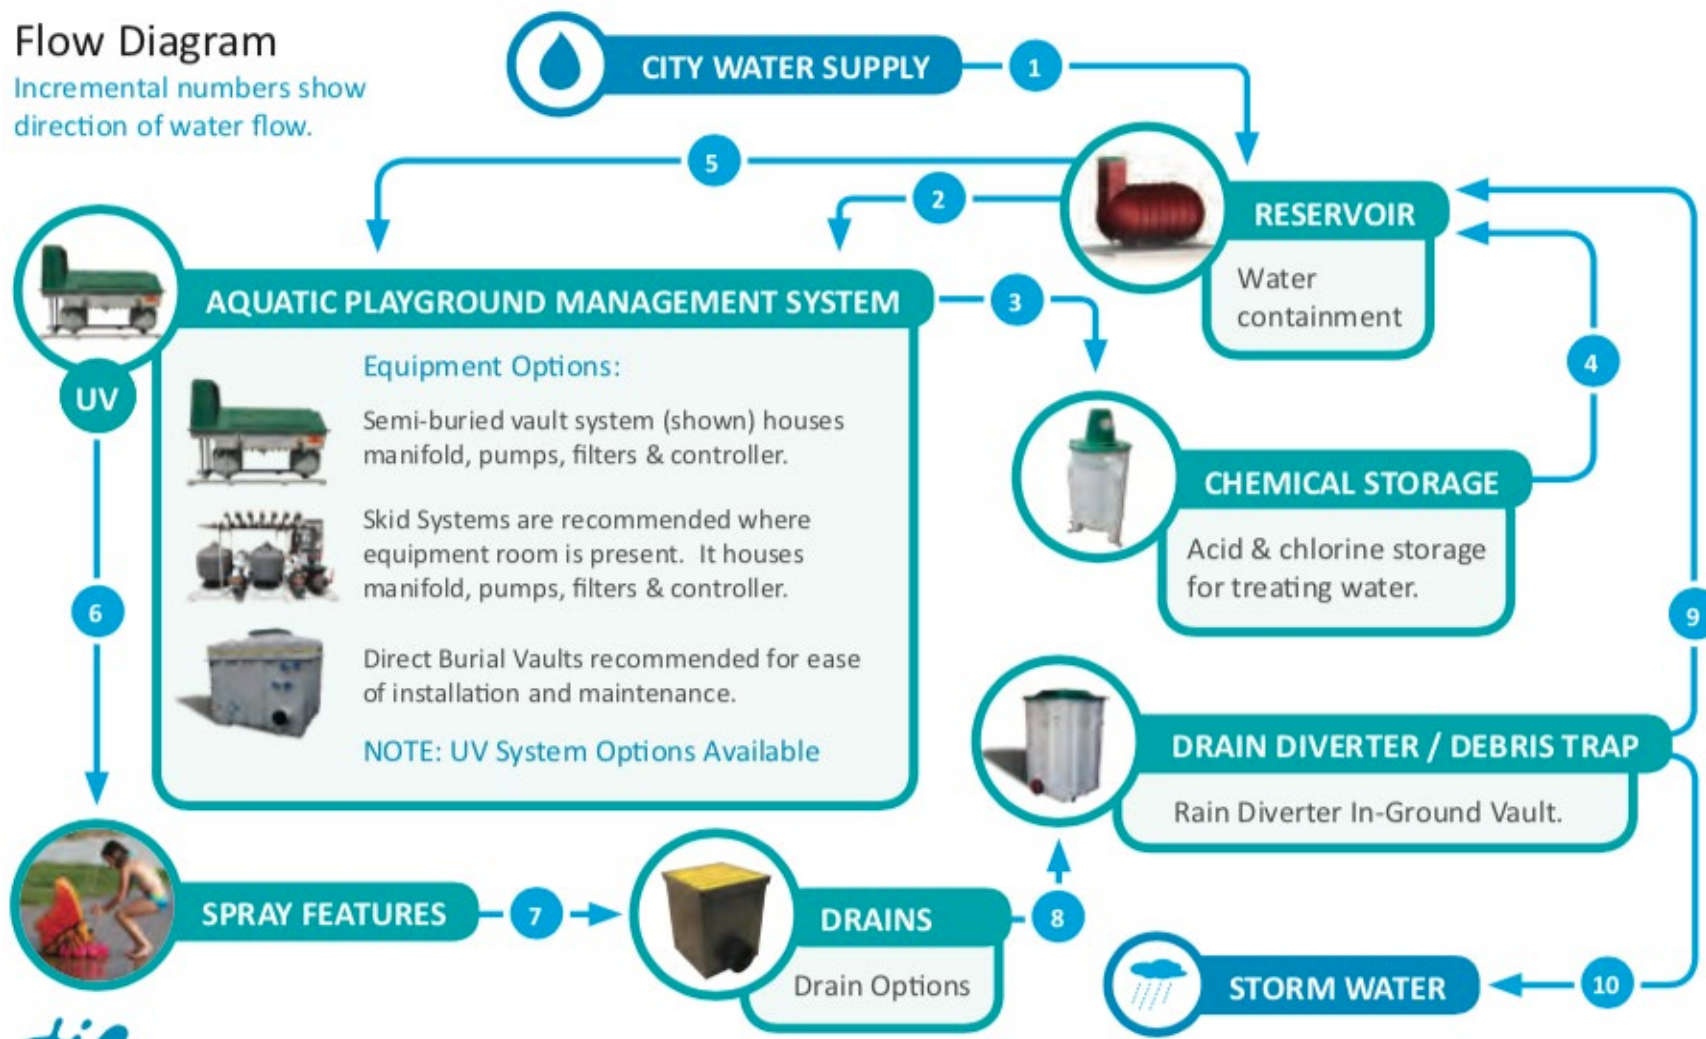

STAINLESS STEEL MANIFOLDS W/BRASS SOLENOID VALVES



WATER ODYSSEY™
BY FOUNTAIN PEOPLE
A **PLAYCORE** Company



BENEFITS OF WATER ODYSSEY



WATER ODYSSEY™
BY FOUNTAIN PEOPLE
A PLAYCORE® Company



Switcheroo Anchor



Stainless Steel Manifolds
and Brass Valve



Brass and
Stainless Steel Nozzles



Low Profile Flanges



Rotational Joints




Aqua Armor

WATER ODYSSEY



WATER ODYSSEY™
BY FOUNTAIN PEOPLE
A **PLAYCORE** Company

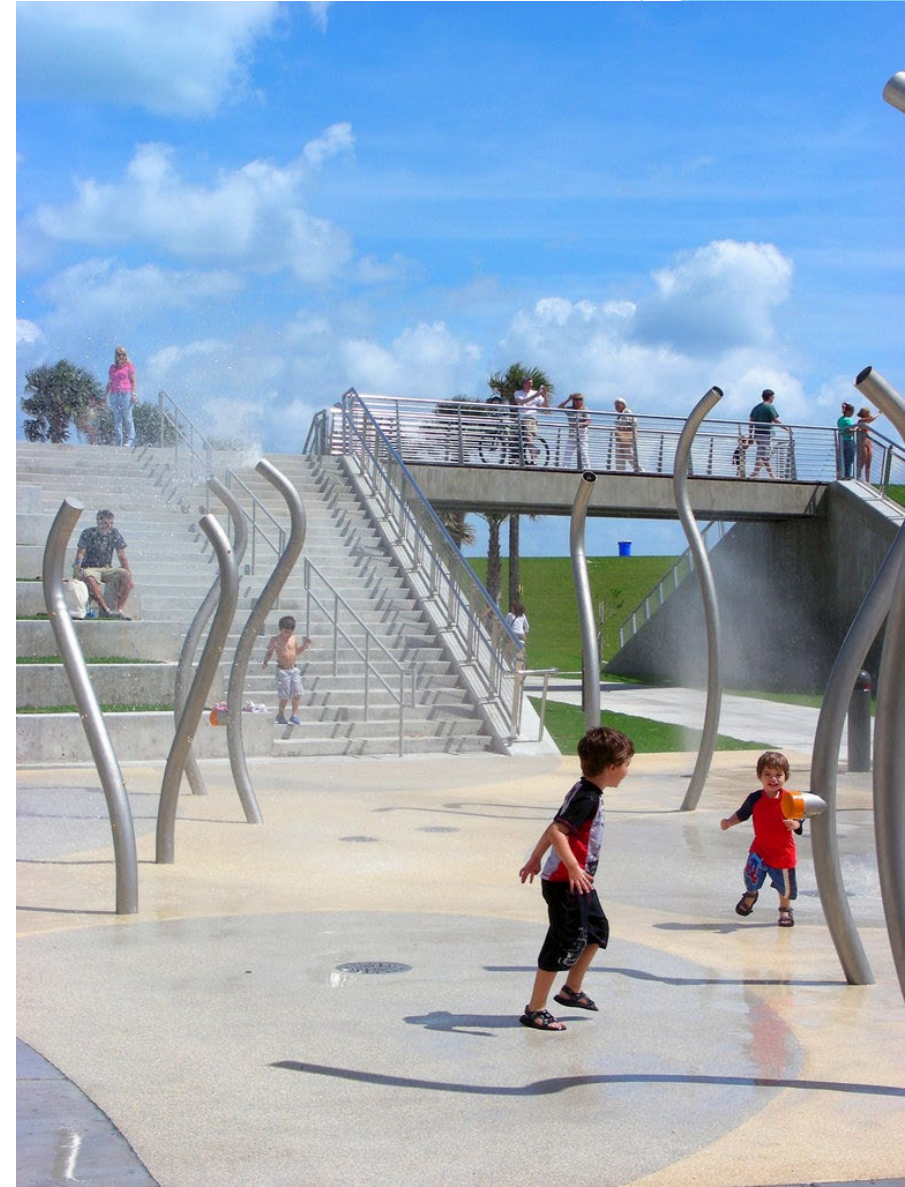

WATER ODYSSEY



WATER ODYSSEY™
BY FOUNTAIN PEOPLE
A PLAYCORE Company



WATER ODYSSEY



WATER ODYSSEY™
BY FOUNTAIN PEOPLE

A **PLAYCORE** Company

\$100,000
Equipment Budget

ITEM	FEATURE DESCRIPTION	QTY
C025	COOLER STICK 18 GPM @ 11 PSI	1
W003C	CURVY COOL 7 GPM @ 20 PSI	1
W004C	DADDY LONG LEGS 4' HIGH 5(10) GPM @ 3 PSI	2
W005C	WATER ROUND 1' HIGH - 4' SPREAD 12(24) GPM @ 2 PSI	2
W036C	BABY LONG LEGS 2' HIGH 2.5(5) GPM @ 2 PSI	2
W050-2	COOL STICK 2' TALL 4.5 GPM @ 20 PSI	1
W050-5	COOL STICK 5' TALL 9 GPM @ 20 PSI	1
W022	WEEPING WATER 40-60 GPM @ 4 PSI	1
W218	BUG BUGGLE 2' HIGH - 4' THROW 8(16) GPM @ 2 PSI	2
W238	WATER RINGS (QTY 4 RINGS) 40 GPM @ 10 PSI	1
W009	TOUCH N' GO HARD-WIRED	1



TOTAL GPM 193.5

NOTES:
1. THIS DRAWING IS DIAGRAMMATIC IN NATURE.
LOCATIONS RECOMMENDED FOR PLAY COMPONENTS
AND DRAINS ARE APPROXIMATE. PIPING AND CONDUIT
RUNS ARE SCHEMATIC. JOB CONDITIONS AND LOCAL
CODES MUST DETERMINE FINAL ROUTING.
2. WET DECK AREA MUST BE POURED AND FORMED SO
THAT WATER SHED AREA SLOPES TOWARD DRAINS.

1257 SQ FT

0 2 4 8
SCALE - 3/16"=1' @ 11" x 17"

ABOVE GRADE FEATURES ELEVATIONS

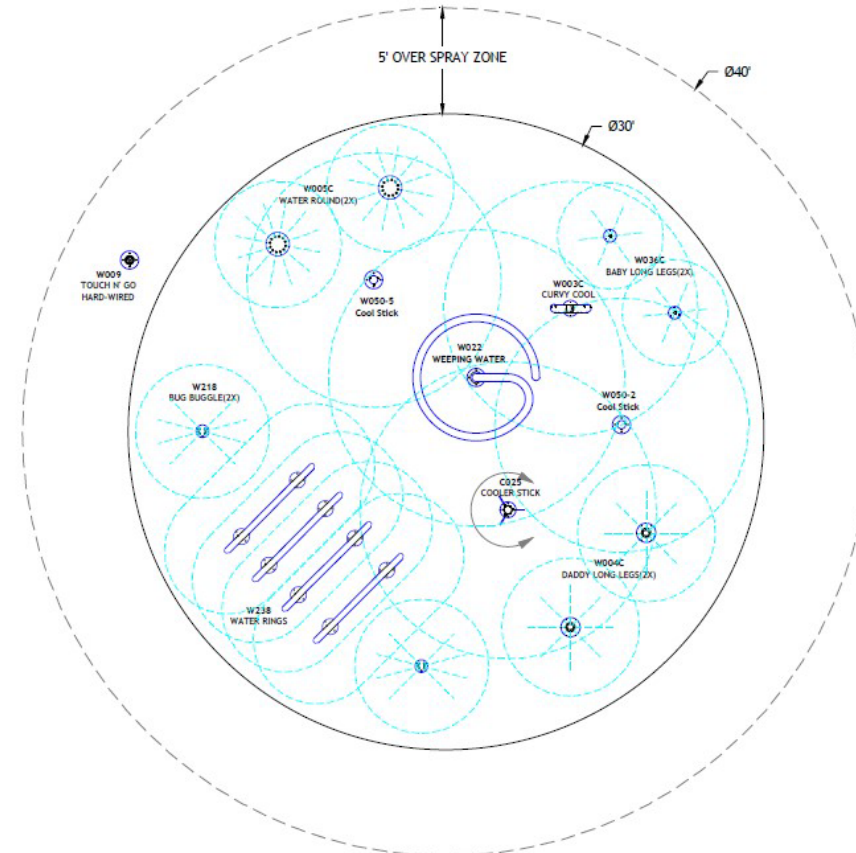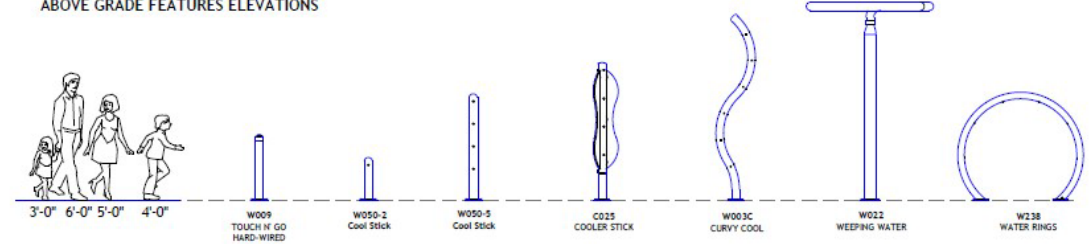


WATER ODYSSEY



WATER ODYSSEY™
BY FOUNTAIN PEOPLE
A PLAYCORE™ Company

\$100,000
Equipment Budget

W200	Plain Drain™ with 4" Slip Connection 	Standard drain for 50 GPM, formed polyethylene sump, heavy duty FRP grate with skid resistant surface, strainer basket, 4" slip connection, stainless steel quick release clips. Meets ADA guidelines.
DM-04000-12-BR-PM	4" Manifold 12 Ports Bronze Valves Floor/Panel Mount 	4" Stainless Steel Manifold with 12 Ports, Bronze Valves (Sizes 1-2" varies per plan) Stainless Steel Floor/Panel Mount Stand. pressure gage, water hammer arrestor, hose bib
DSC-8-16-A	Dynamic Sequencing Controller 	UL-Listed Controller with 1 module for 8 hard-wired inputs, 2 modules for 16 wired 24VAC outputs, Factory Mounted and Prewired to manifold assembly (sold separately).
WVB-6096-12	Above Grade Utility Cabinet	Above grade utility cabinet for housing manifolds and controls

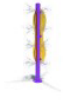Model Number	Product Name	Product Description
C025	ColorCast™ Cooler Stick 	A new twist on a classic Water Odyssey spray feature, the Cooler Stick has a rotational joint allowing it to spin; creating a spinning array of gentle water fans.
W003C	Curvy Cool™ 	The Curvy Cool™ is a cooling tower of misters with a triple bend for a whimsical look.
W004C	Daddy Long Legs™ 	The Baby Long Legs™ effect is created by an array of outward arching streams of water.
W218	Bug Buggle™ 	The Bug Buggle™ is an original Water Odyssey™ design. Arching streams create a "bug legs" water effect.
W238	Water Rings™ (4 Ring Assembly) 	Water Rings™ create screens of water through which children can maneuver. Rings can be individually piped or piped as a single unit. Four rings are standard.
W009	Touch & Go™ Bollard 	The Touch N' Go™ Activator is ideal for a interactive play experience. Our activation bollard is durable, reliable, low voltage & available in all standard colors.

W005C	Water Round™ 	The popular Water Round™ creates a circle of arching streams of water. Children love to stand at the center.
W036C	Baby Long Legs™ 	The Baby Long Legs™ effect is created by an array of outward arching streams of water.
W050-2	Cool Stick™ 2 	The Cool Stick™-2 is a simple two foot tall spray feature with misting nozzles that spray a dense "cooling" effect for a hot day. It operates best on a city water supply line.
W050-5	Cool Stick™ 5 Cool Stick™ 5 	The Cool Stick™-5 is a simple five foot tall spray feature with misting nozzles that spray a dense "cooling" effect for a hot day. It operates best on a city water supply line.
W022	Weeping Water™ 	The Weeping Water "tree" creates a rain-like circle of water.

\$200,000
Equipment Budget

TOTAL GPM 233

2875 SQ FT

6-0
3-0

Ct

G24

G29

P210

P243

P281



P284

P285

P286

W223A

TWIVLE THIST
SPRIG SPRAYER
CROOKETT
DOLPHIN DUO
LAZY LIZARD
LARRY LOEBSTER
DUTCH DOLPHIN
CONWOLUT CLAM
CATTLE - FAT

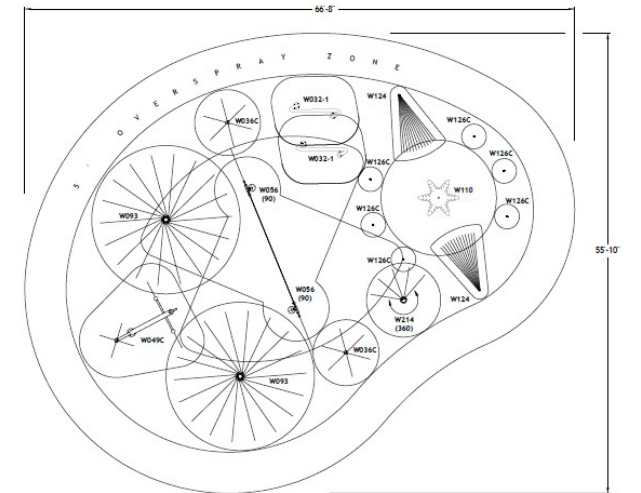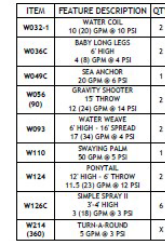

2752 SQ FT

Page 31 of 32


WATER ODYSSEY



WATER ODYSSEY™
BY FOUNTAIN PEOPLE
A PLAYCORE™ Company

\$200,000
Equipment Budget

Model Number	Product Name	Product Description	Quantity
DSC-8-16-A	Dynamic Sequencing Controller 	UL-Listed Controller with 1 module for 8 hard-wired inputs, 2 modules for 16 wired 24VAC outputs, Factory Mounted and Prewired to manifold assembly (sold separately).	1
DM-04000-16-BR-PM	4" Manifold 16 Ports Bronze Valves Floor/Panel Mount 	4" Stainless Steel Manifold with 16 Ports, Bronze Valves (Sizes 1-2" varies per plan) Stainless Steel Floor Mount Stand, pressure gage, water hammer arrestor, hose bib	1
WVB-60120-16	Above Grade Utility Cabinet	Above Grade 1/8" Aluminum 3R Utility / Valve Box, 60" x 120" x 24" with 2" Base Mounting Flange, Overlapping Doors, 3/4 Stainless Steel Handle with Padlock Hasp, Corbin #2 Lock, and Screened Louvers.	1
/Misc Note	/Misc Note	Pressure Reducing Valve Not Included	1

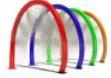Model Number	Product Name	Product Description
W032-1	Water Coils™ (Single Coil) 	This inviting play component creates screens of water through which children can pass. Four helical coils are standard, order as many, or few, as needed for your design.
W036C	Baby Long Legs™ 	The Baby Long Legs™ effect is created by an array of outward arching streams of water.

W110	Swaying Palm™ 	With a wind-swept trunk, water splashes and falls from the fronds of the Swaying Palm.	1
W124	Pony Tail™ 	The Pony Tail emits two rows of arching water streams. This feature is ideal for water play areas and pool edges.	2
W126C	Simple Spray II™ 	This spray feature produces a jet cluster of solid streams, giving the effect a soft feel.	6
W214(360)	Turn-A-Round™ 	Younger children turn the top ball of the Turn-A-Round™ to direct the gentle arching streams of water.	1
W009	Touch & Go™ Bollard 	The Touch N' Go™ Activator is ideal for a interactive play experience. Our activation bollard is durable, reliable, low voltage & available in all standard colors.	1

W049C	Sea Anchor™ Water Conserving Version Sea Anchor™ Water Conserving Version 	The Sea Anchor™ sits firmly in its bed creating cooling drips and splashes. Pair with other spray features like the Dumping Buccaneer™ and Gravity Cannons™ for a nautical play space.	1
W056(90)	Gravity Shooter™, designed for 90 Degree Horizontal Swing Splash Zone 	This sprayer emits a soft aerated stream of water and is available with 45 to 360 degree swing (operating range) in both planes - standard is 90° horizontal swing by 45° vertical swing. This unit is available with a hidden wireless activator for virtually instantaneous on/off operation. There are no pinch points. This feature is ideal for ages 5-12.	2
W093	Water Weave™ 	The Water Weave™ is a Water Odyssey exclusive play component. The effect is a basket weave pattern that varies in its look depending on its operating height.	2